

14


ESCALA 1:50

BV







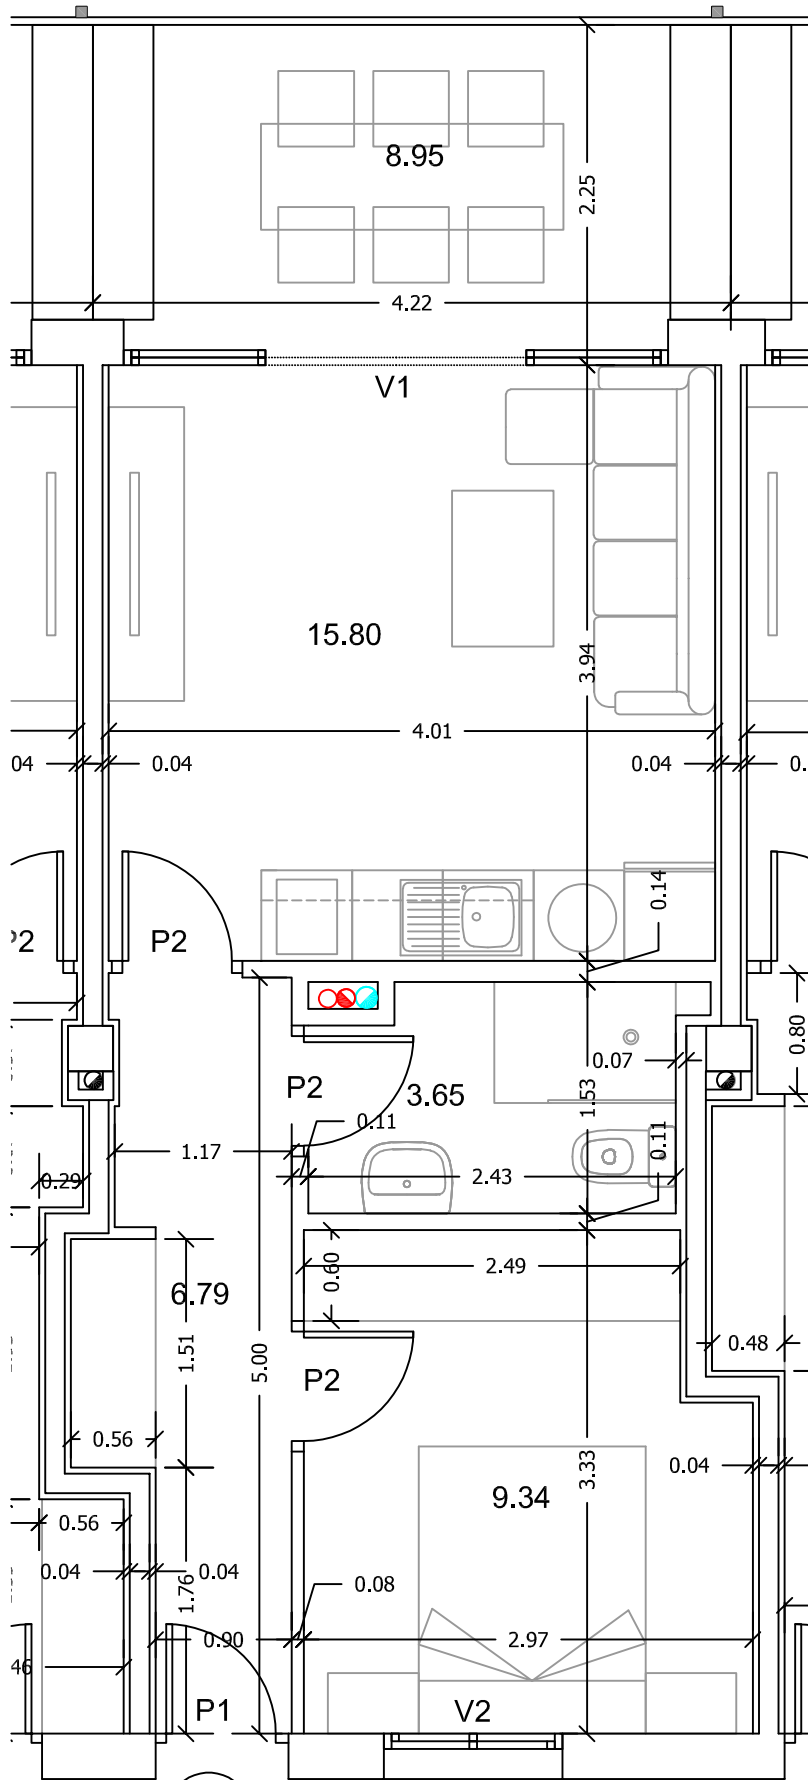

25

ESCALA 1:50

